


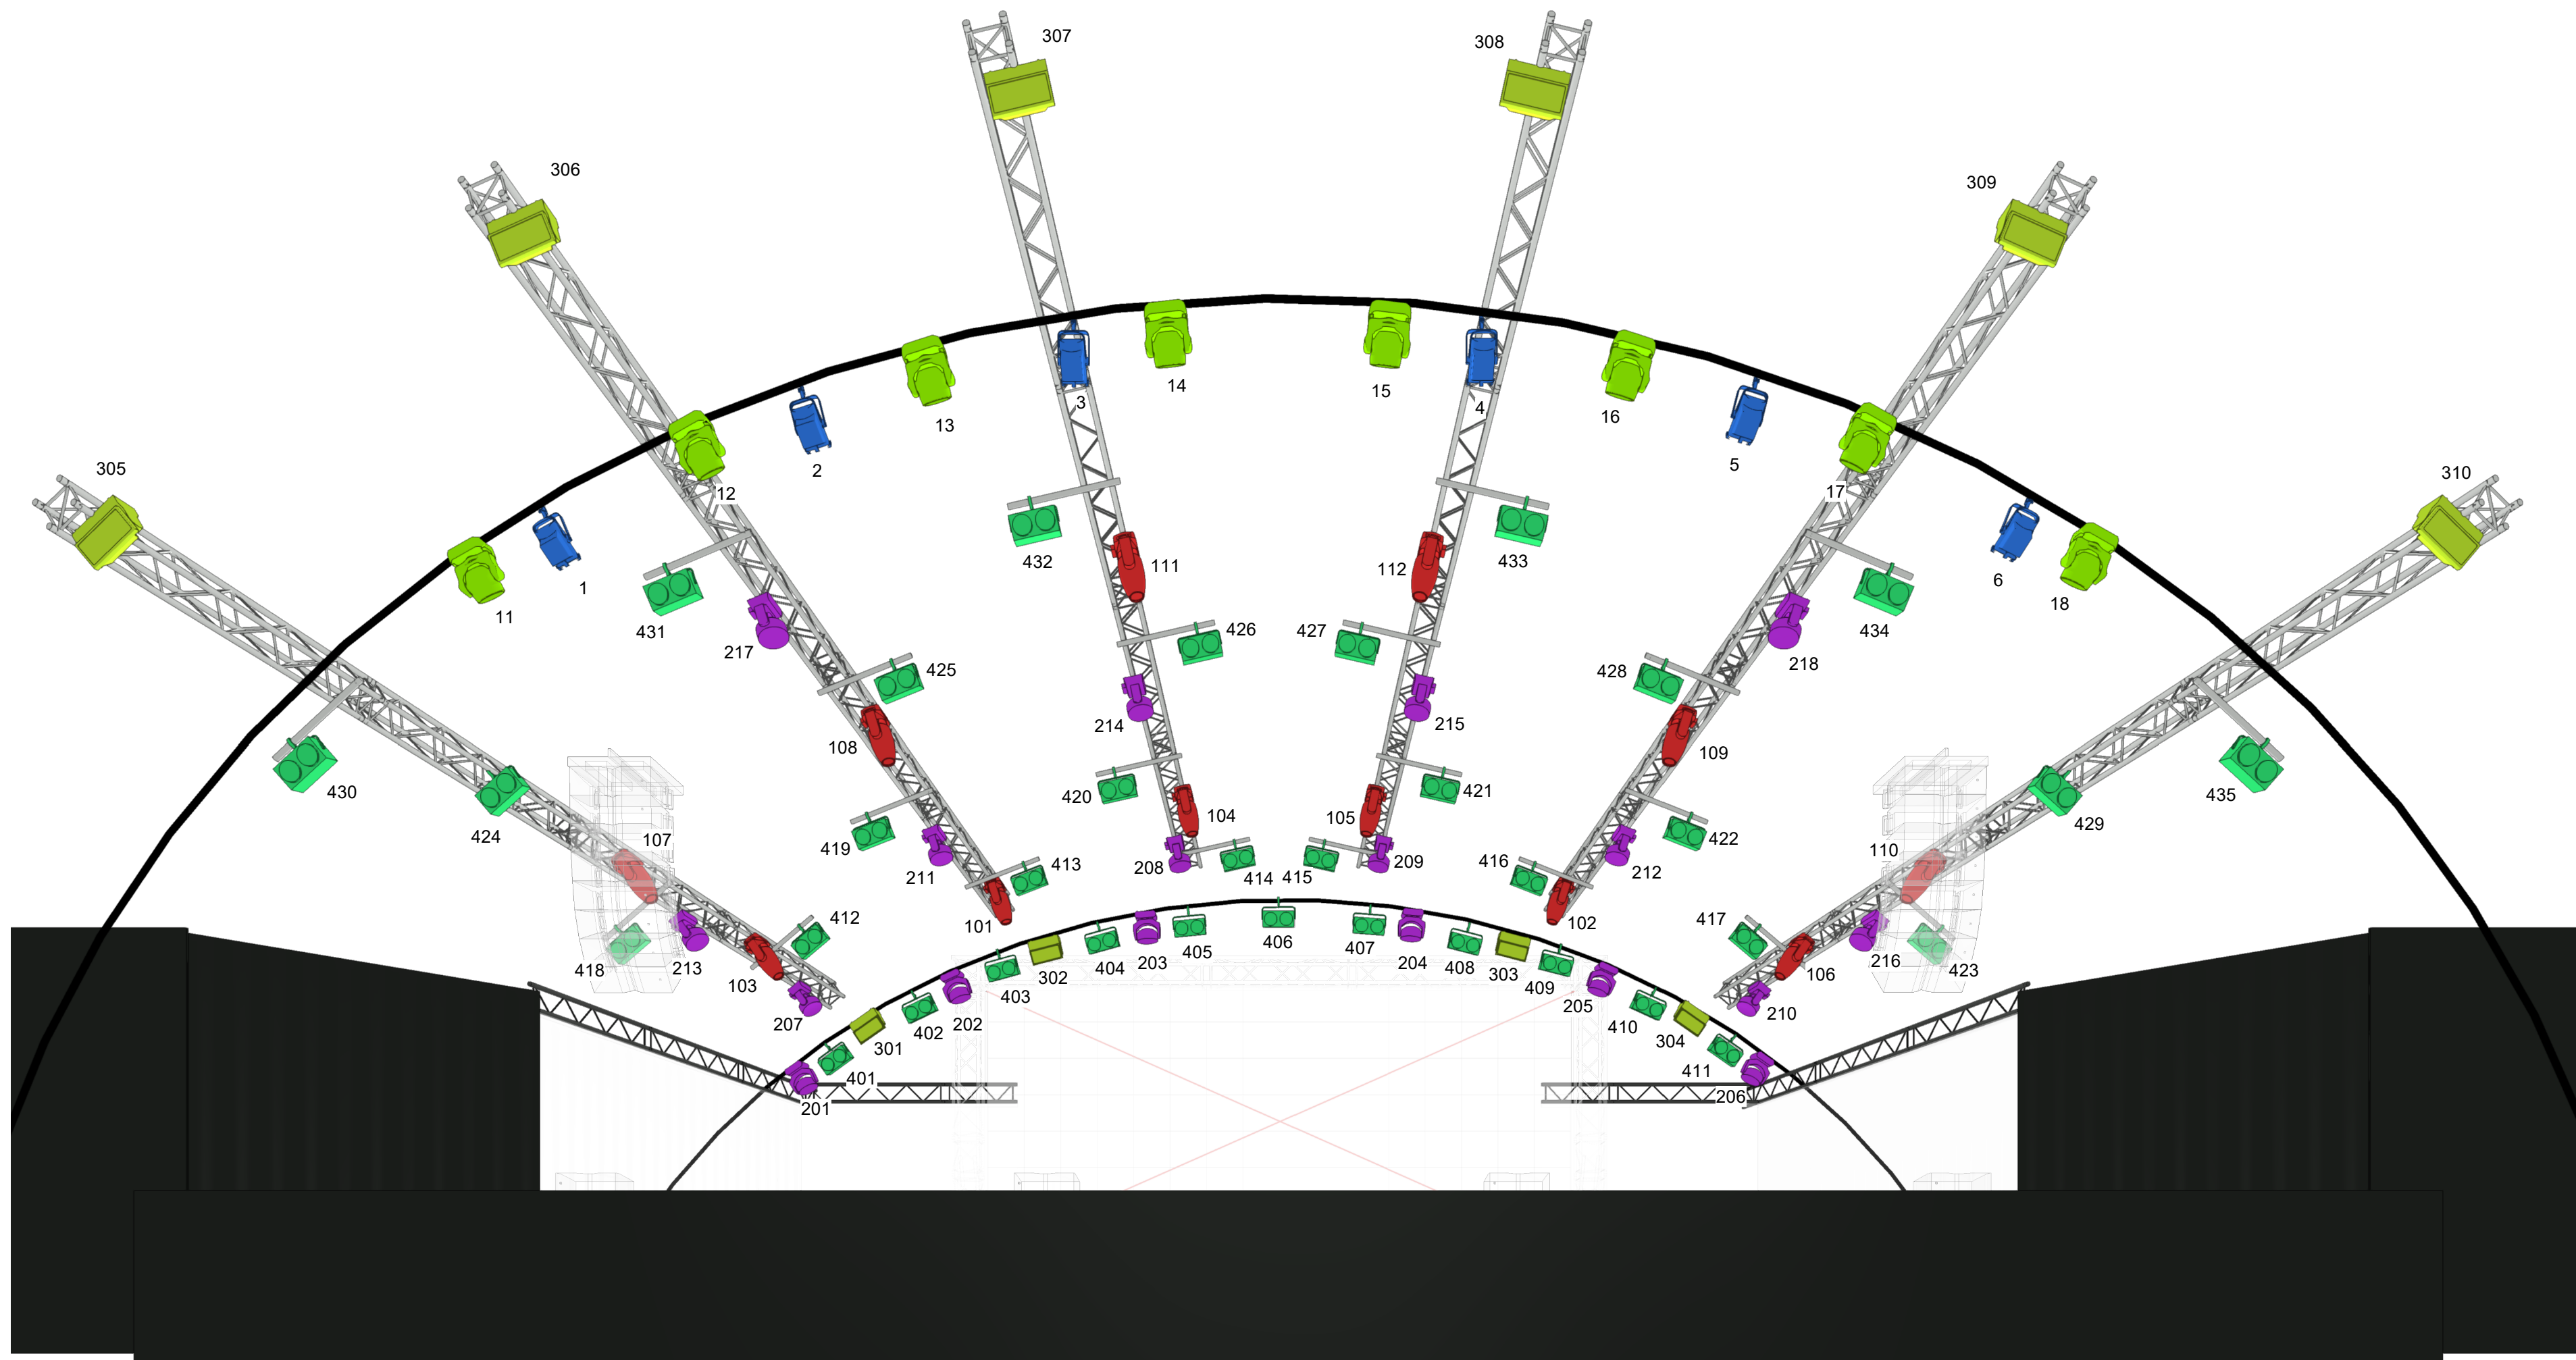

Fixtures Type

- Ayrton Diablo
- Chauvet Color Strike M
- James Thomas 2-light Molefay
- Lupo Dayled 2000 Dual Color PRO
- Martin MAC Aura XIP
- Robe Robin 600 LEDWash

|   |  |                              |  |                         |  |
|---|--|------------------------------|--|-------------------------|--|
| <div><div>RAJUPAJA</div></div> |  | Drawn By: JaPe               |  | 5.4.2025                |  |
| NOTES:   |  | File: Huvilatetta LIGHTS.vwx |  |                         |  |
|   |  |                              |  |                         |  |
|   |  |                              |  |                         |  |
| Project: Huvila 2025                                                                                              |  | Producer:                    |  | Purpose: Lights-Front-2 |  |
| Project: 11110   |  | Scale: 1:50 on A2            |  |                         |  |
| Sheet: Sht-13   |  | Print date: 5.4.25           |  |                         |  |